




**East Elevation 1:100**

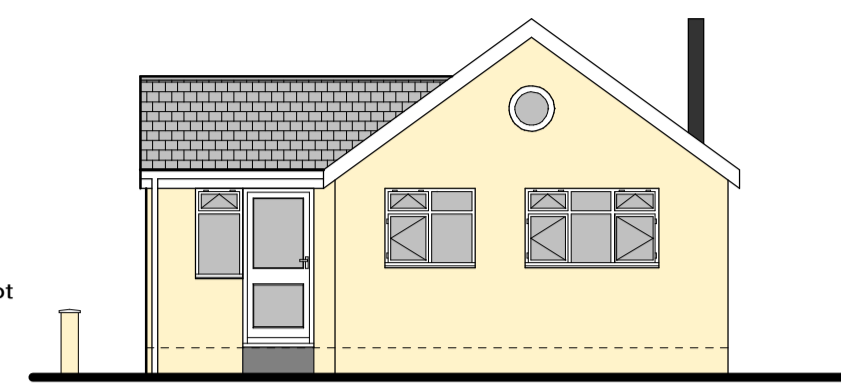


**North Elevation 1:100**

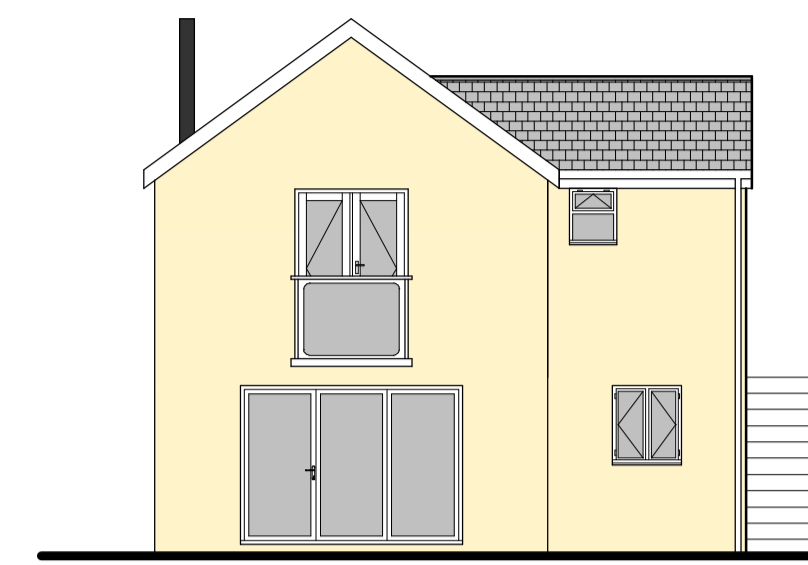


**South Elevation 1:100**

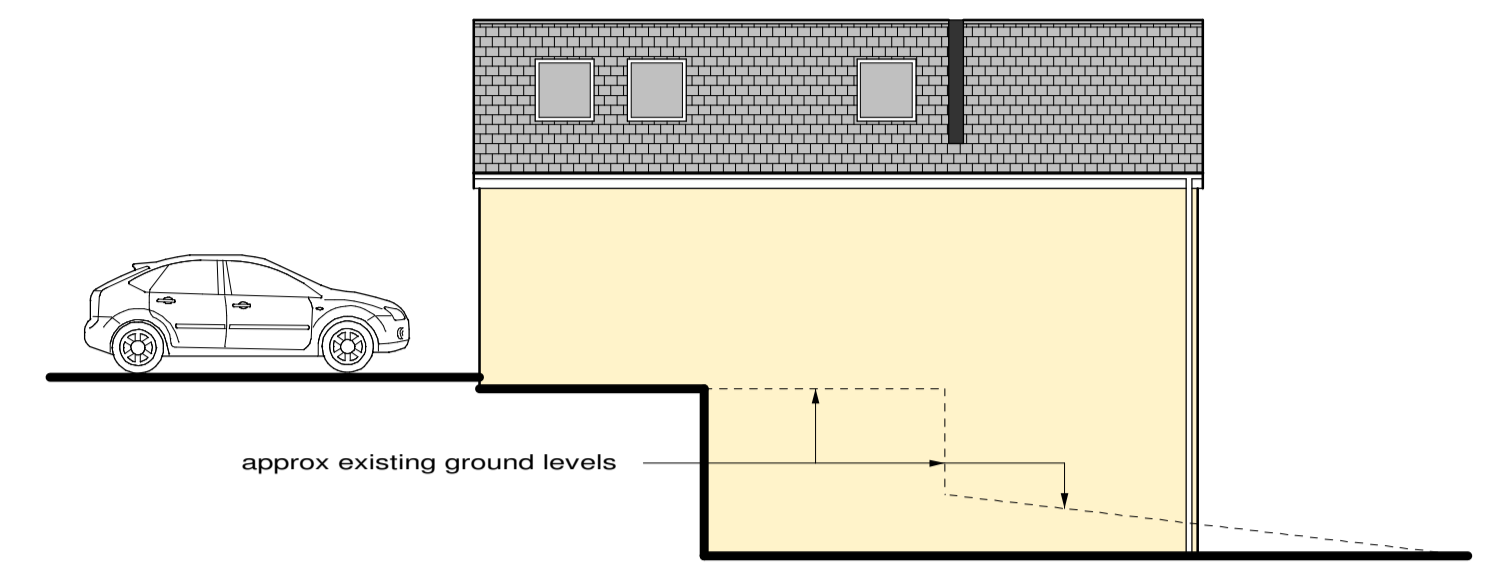


**West Elevation 1:100**

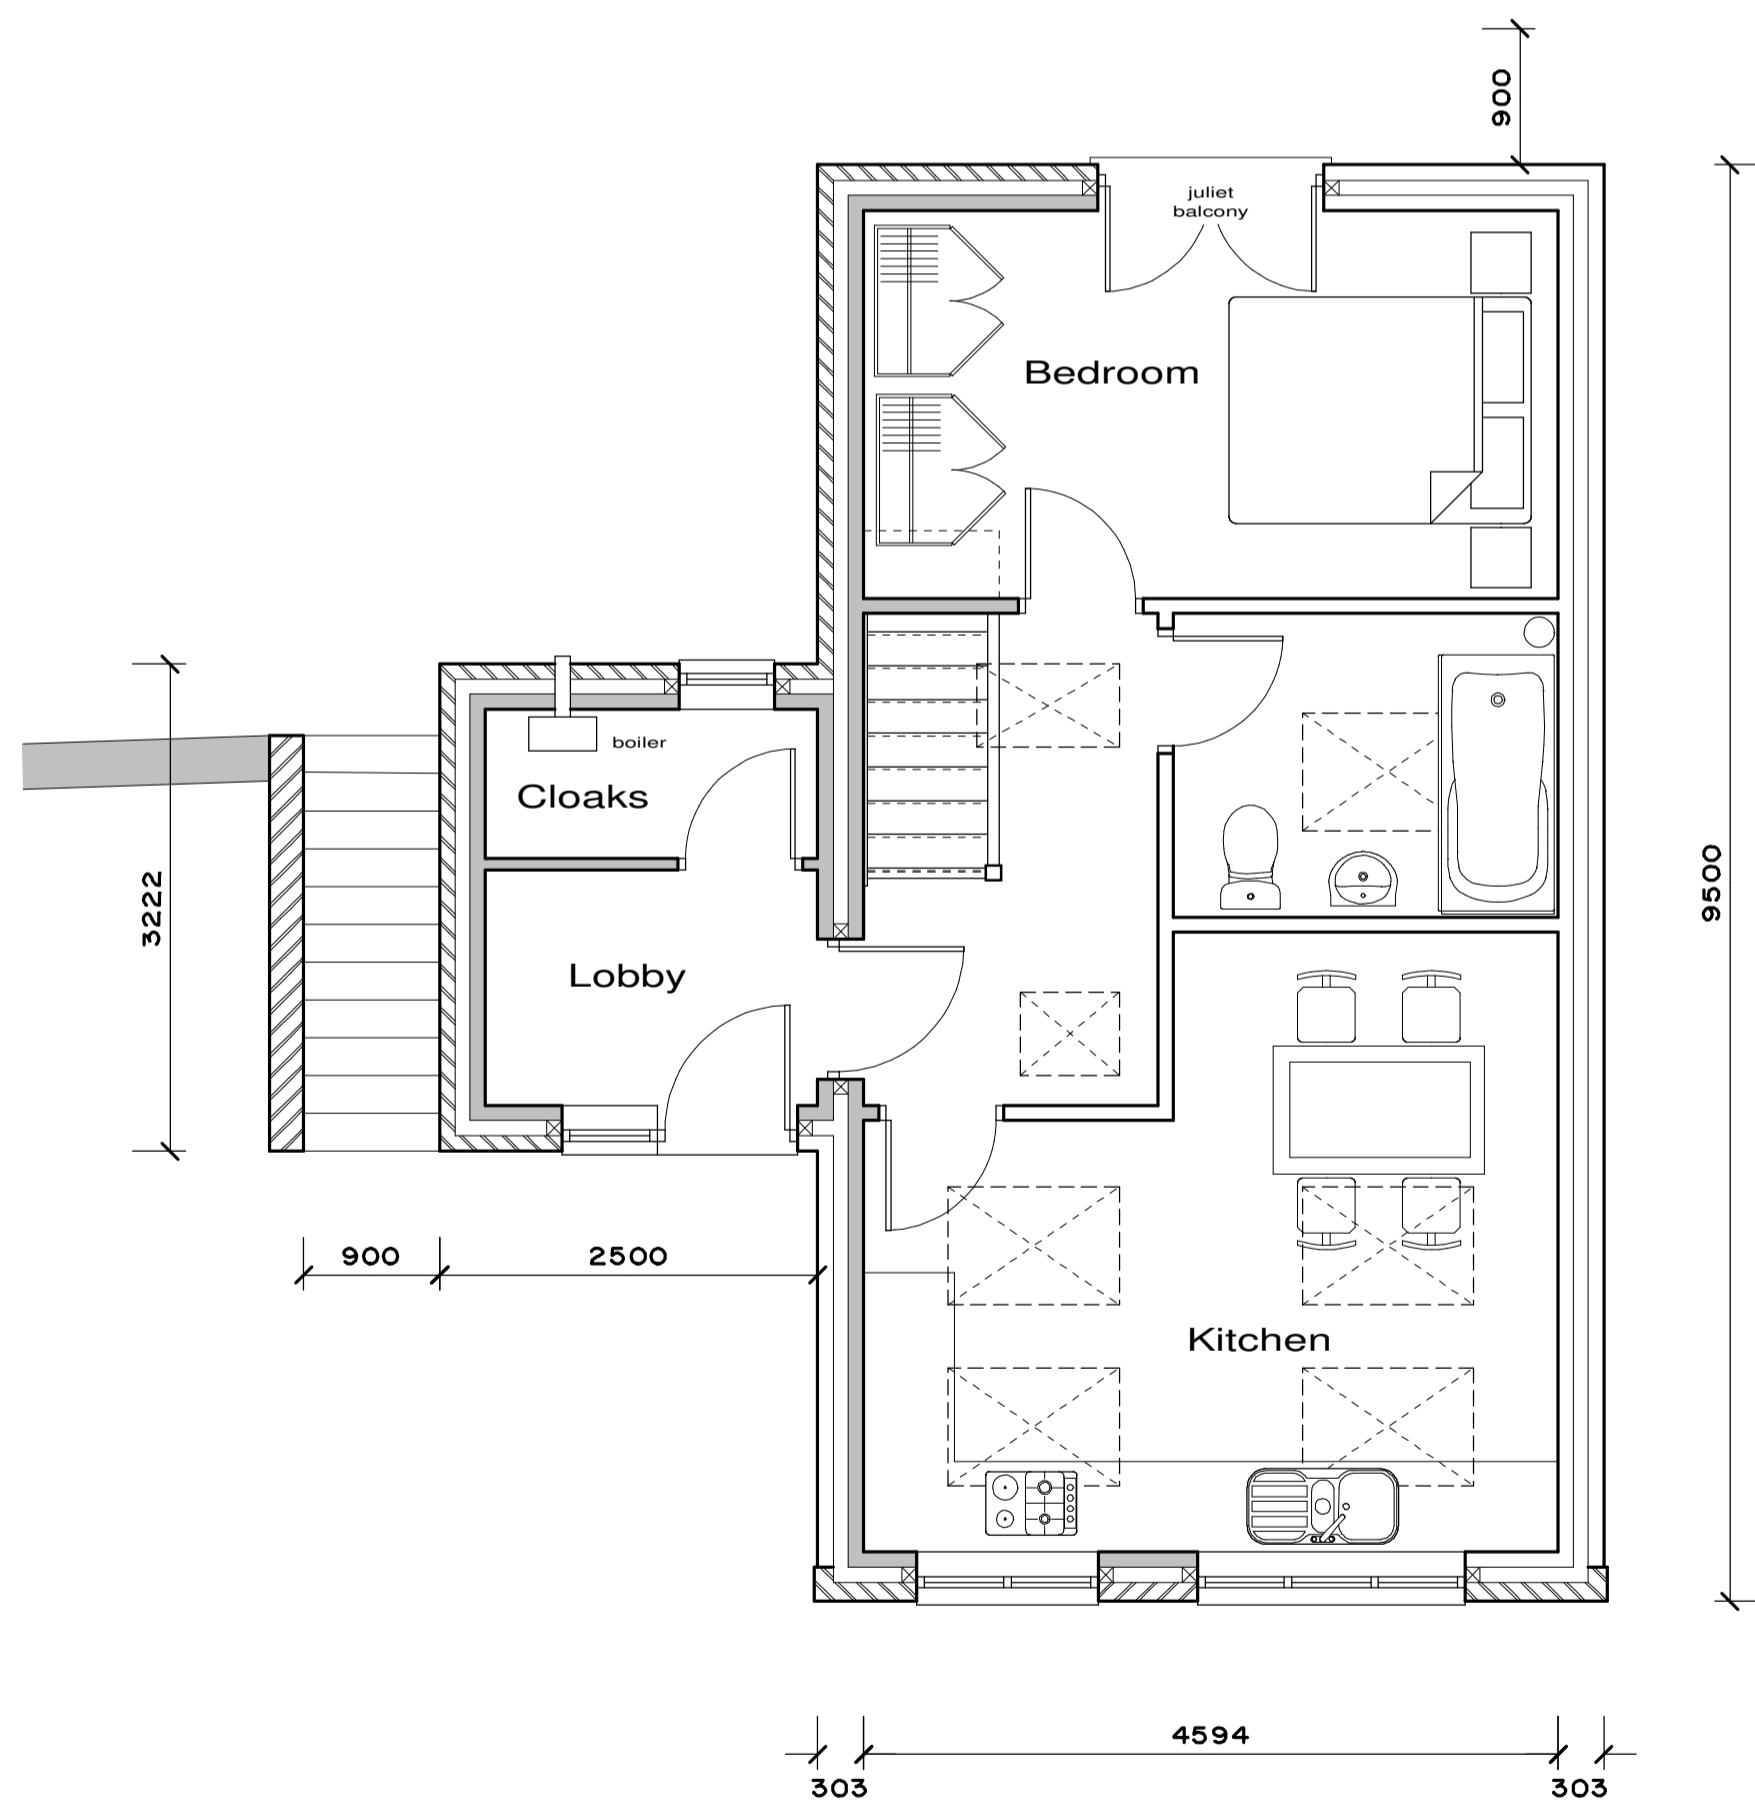


**Entrance Level Floor Plan 1:50**

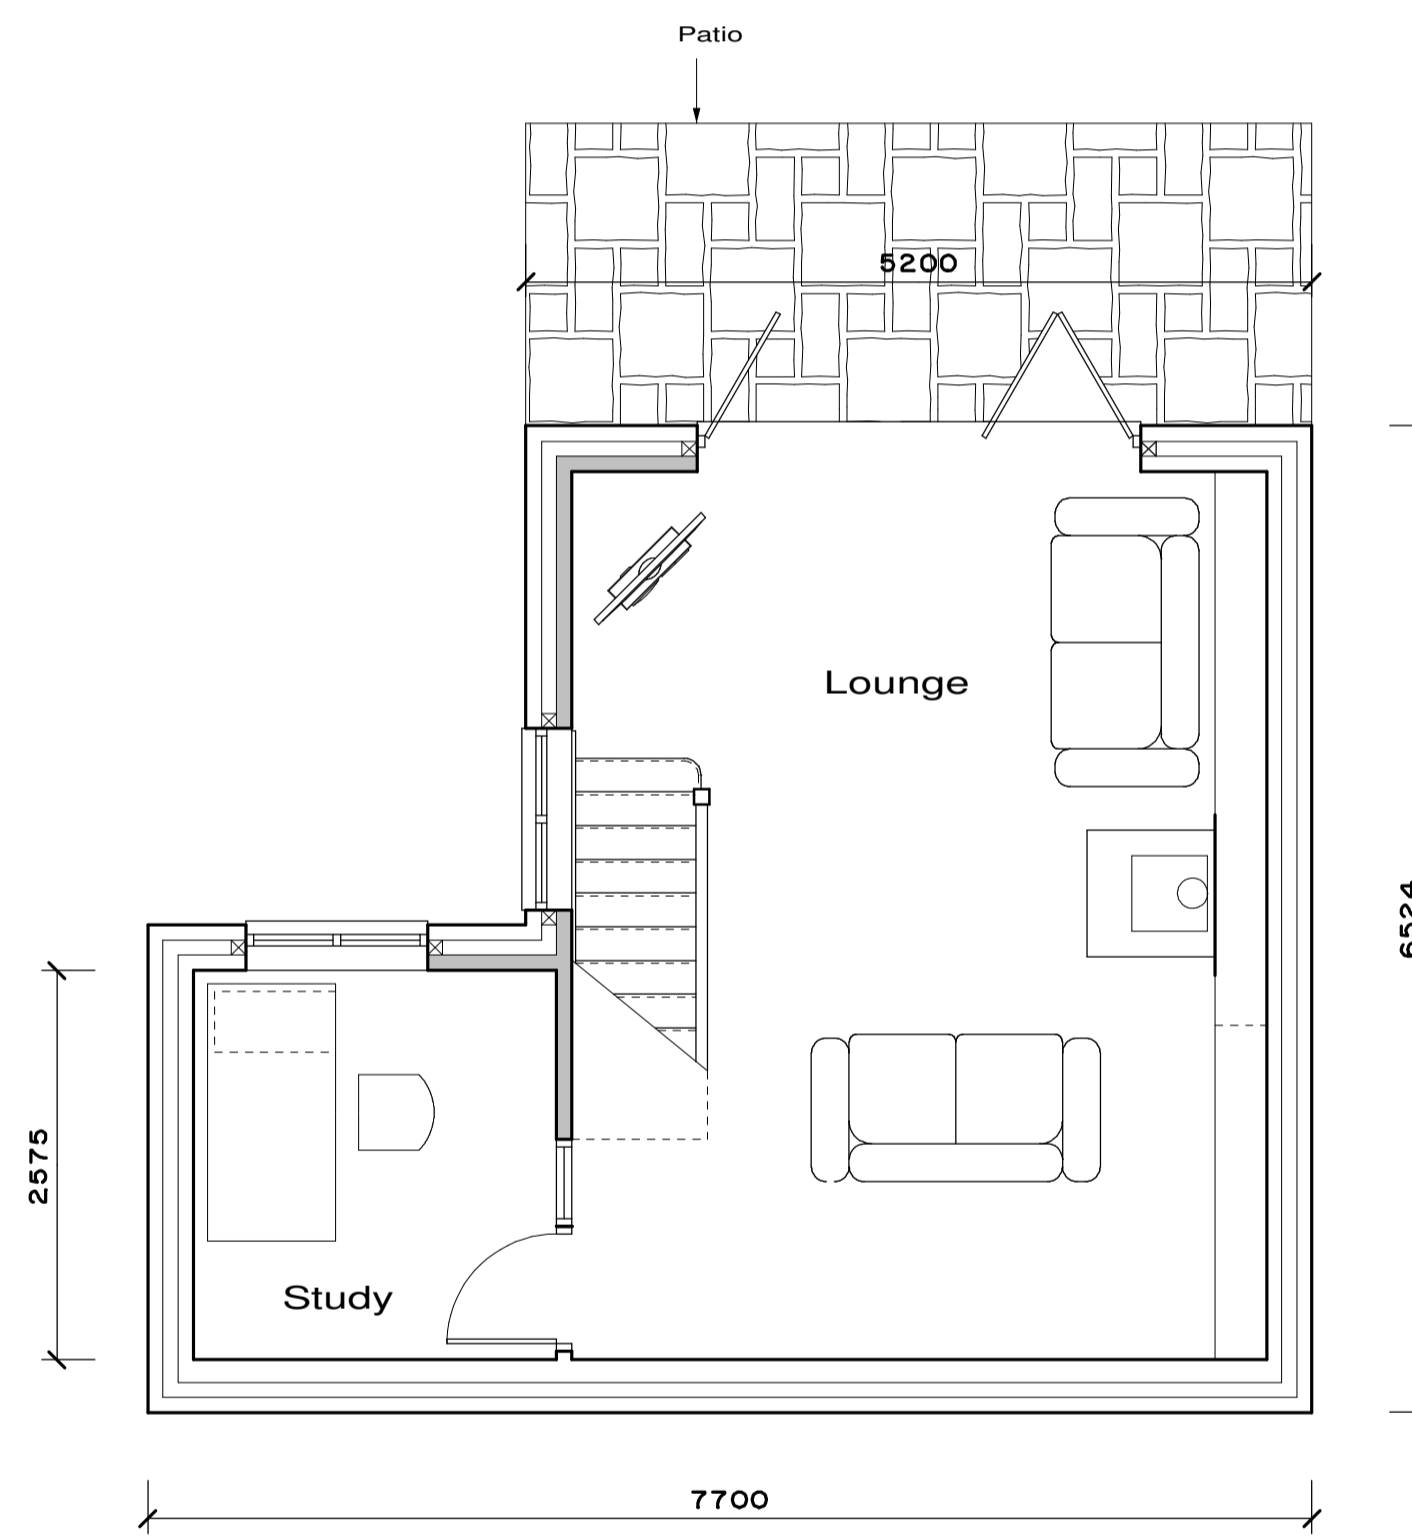


**Lower Level Floor Plan 1:50**

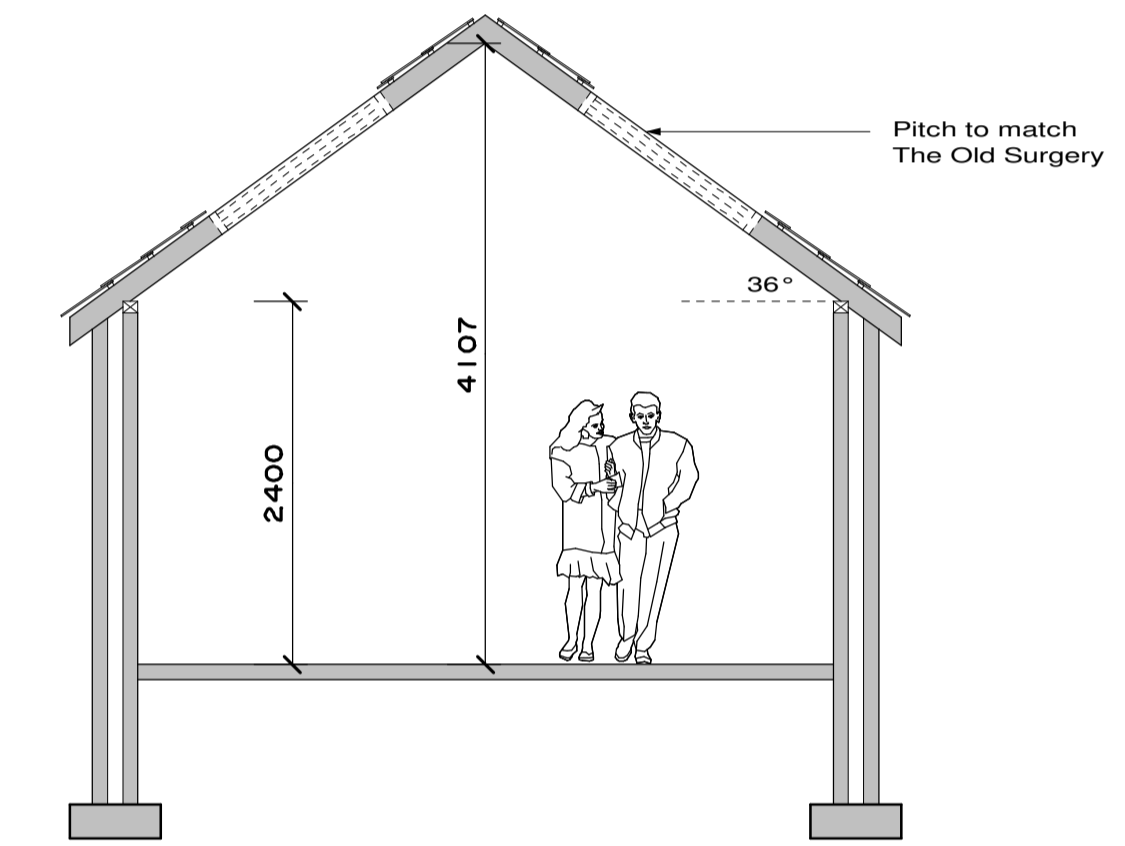

**Kitchen Section 1:50**

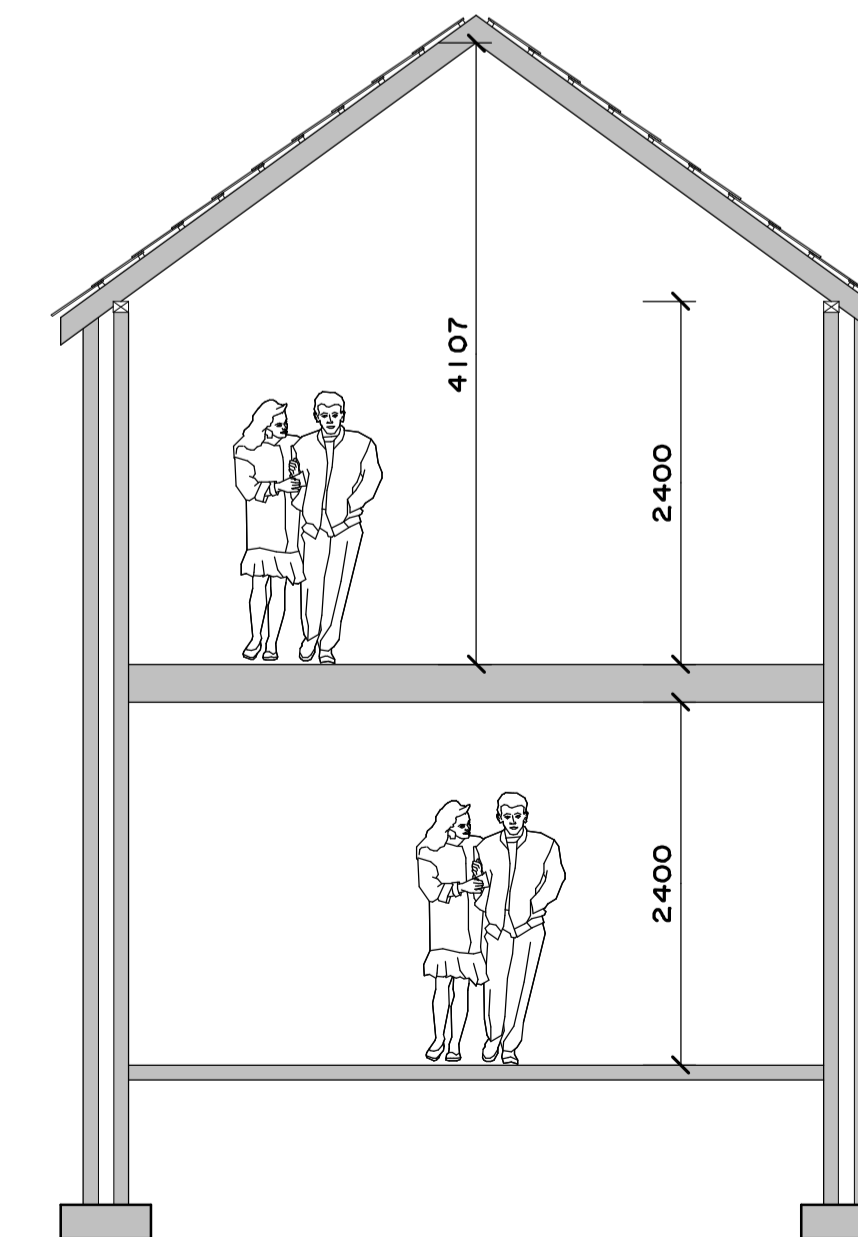

**Lounge Section 1:50**

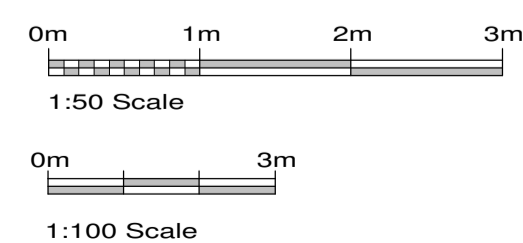

Revision	Description	Date
CLIENT: MSBC Ltd		
LOCATION: 39 The Old Common, Chalford Gloucestershire		
TITLE: NEW DWELLING Proposed Plans & Elevations		
 Mark Sheehan 39 The Old Common Chalford, GL6 8HH mark@msbcltd.co.uk 01453 731404 www.msbcltd.co.uk		
This drawing is COPYRIGHT ©		
Date:	Scale: 1:50	
Project No: website	Dwg No: 001	Rev: