



PROPOSED FRONT ELEVATION
1:100




PROPOSED END ELEVATION
1:100

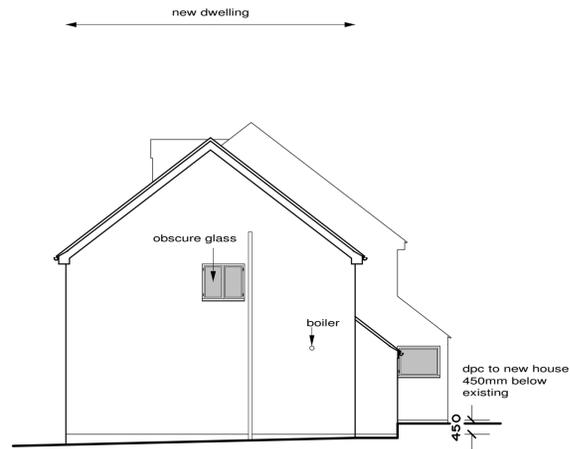


PROPOSED REAR ELEVATION
1:100

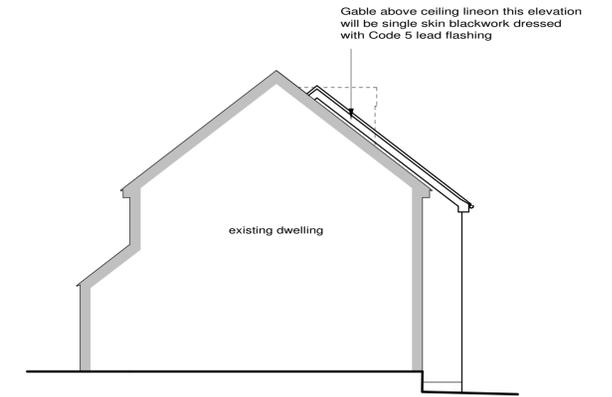


NEIGHBOR'S ELEVATION
1:100

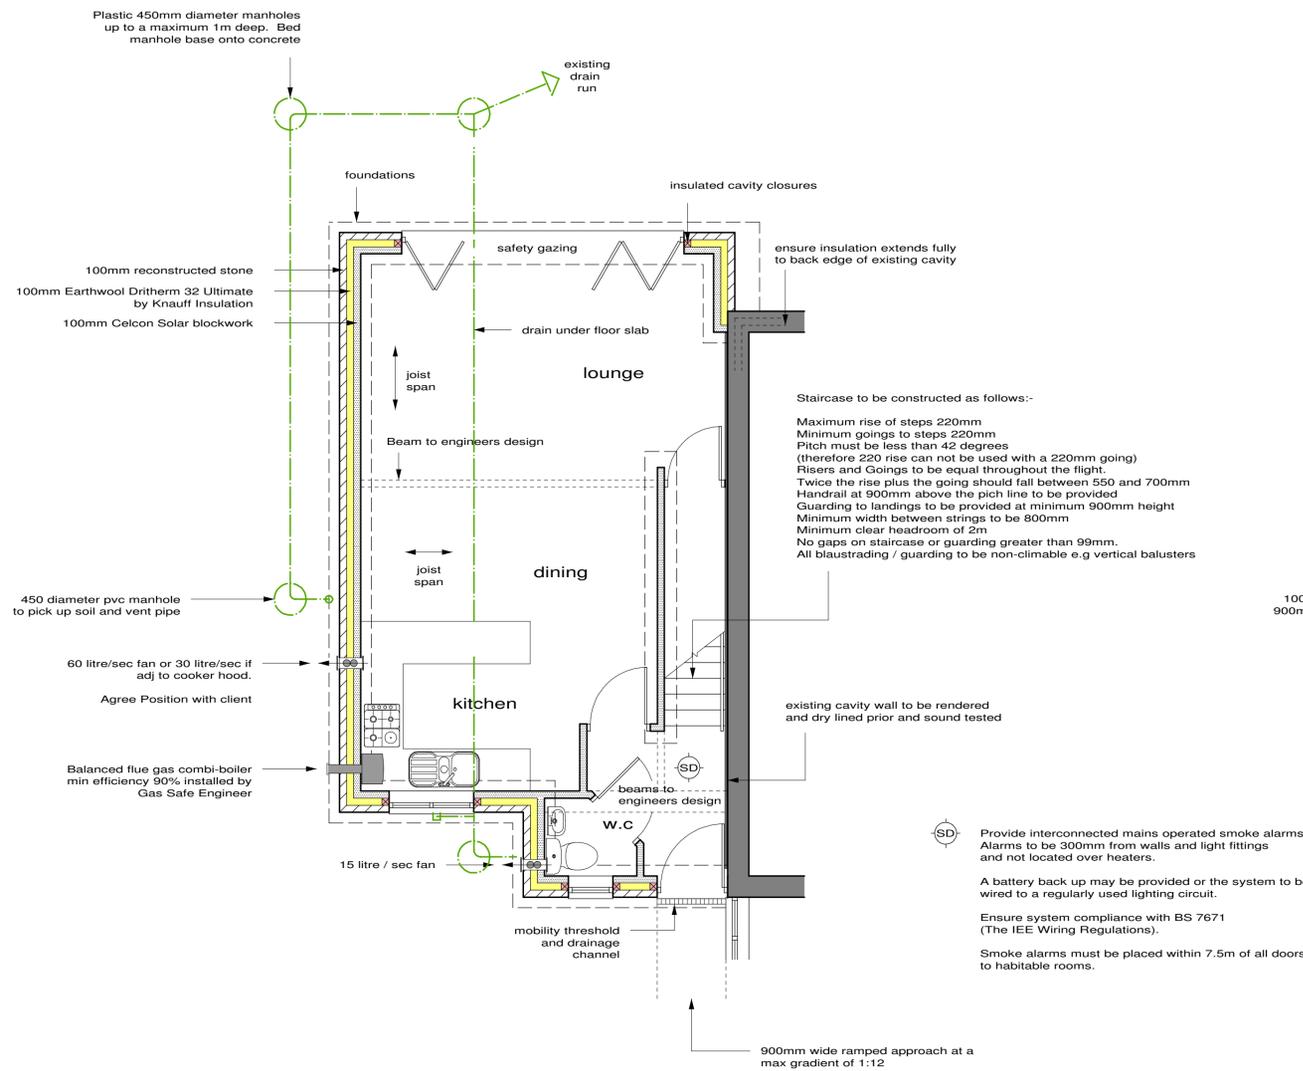

GROUND FLOOR PLAN 1:50

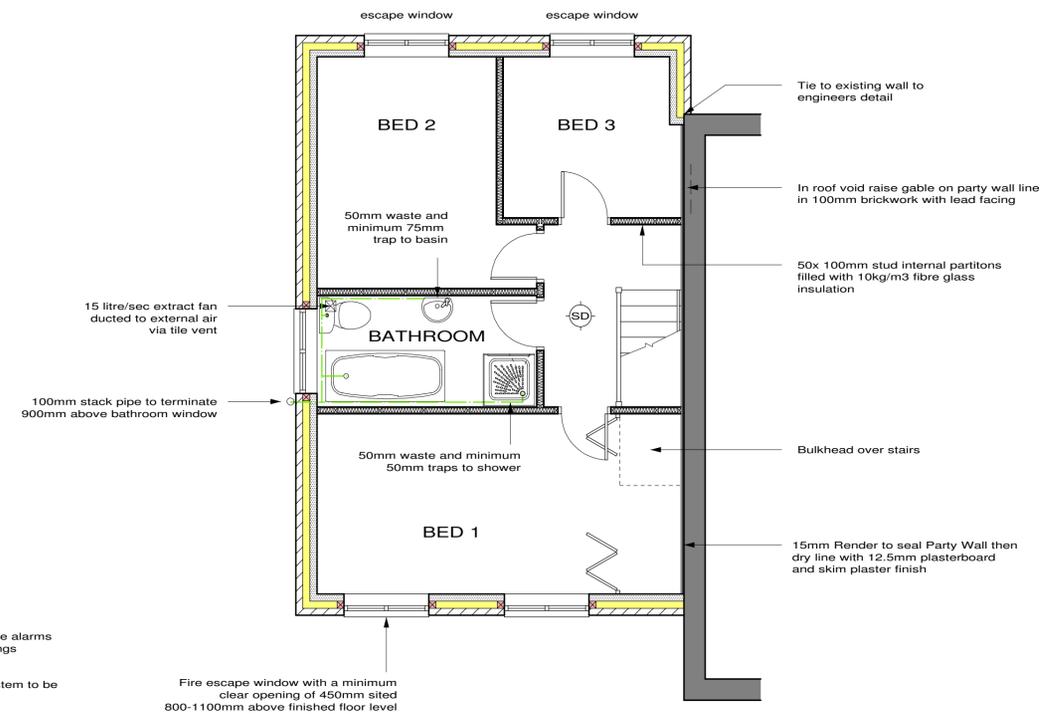

FIRST FLOOR PLAN 1:50

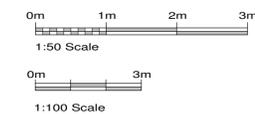

Revision	Description	Date
CLIENT: MSBC Ltd		
LOCATION: 39 The Old Common, Chalford Gloucestershire		
TITLE: NEW DWELLING Proposed Plans & Elevations		
 <p>Mark Sheehan 39 The Old Common Chalford, GL6 8HH</p> <p>mark@msbcltd.co.uk 01453 731404 www.msbcltd.co.uk</p>		

This drawing is COPYRIGHT ©

Date:	Scale: 1:50 & 1:100
Project No: website	Dwg No: 001
	Rev: