


Floor Joists



Roof Timbers

30 x 5mm galvanised mild steel strap extending across min 3 rafters and held tight against masonry wall.
38mm noggins under strap to at least half the depth of the rafter
Straps at 2m centres to all exposed gable walls

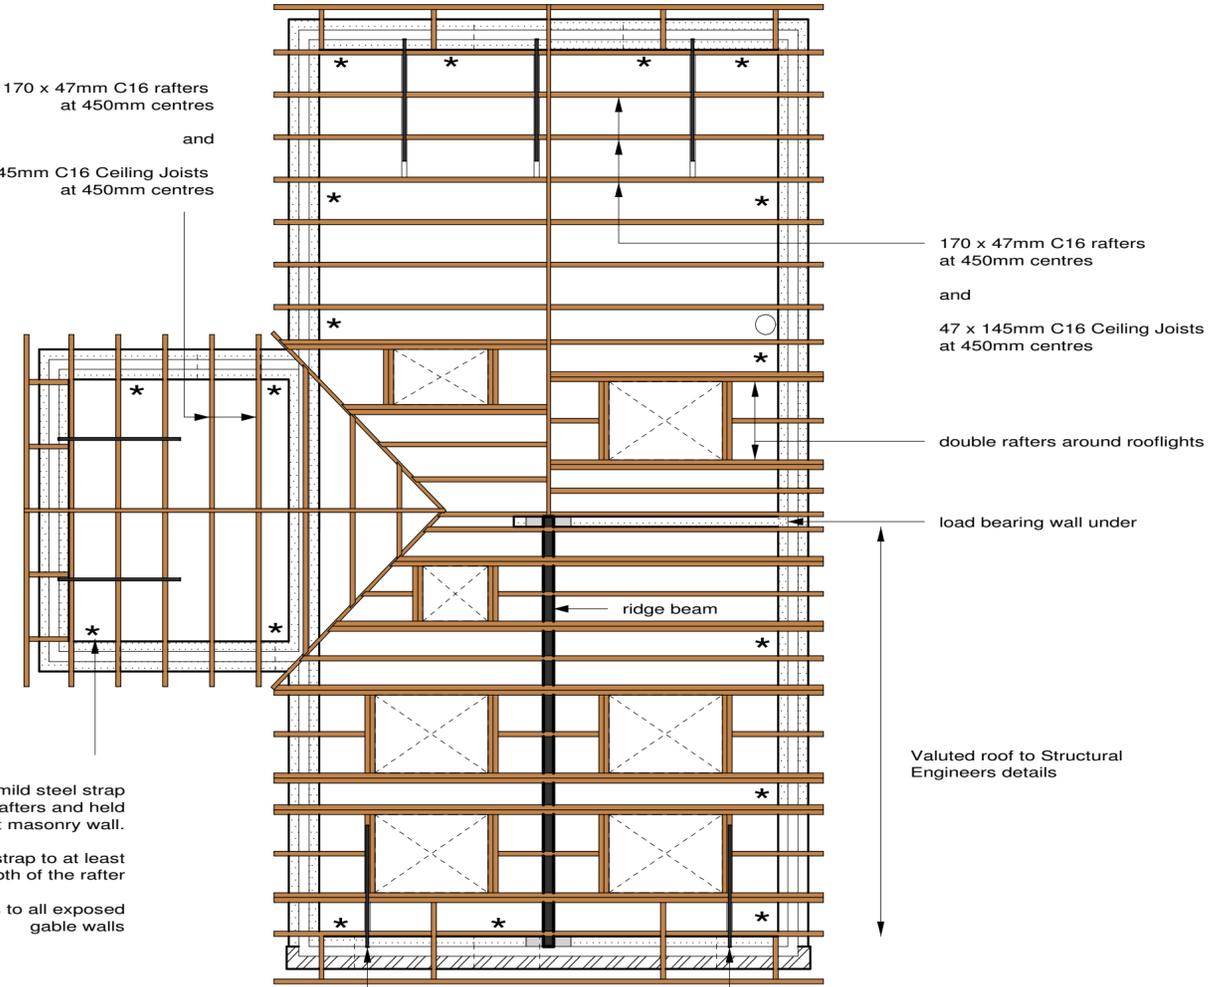

Revision	Description	Date	CLIENT: MSBC Ltd	TITLE: NEW DWELLING	This drawing is COPYRIGHT ©		
			LOCATION: 39 The Old Common, Chal ford Stroud, Gloucestershire	Floor Joists and Roof Timbers	Date:	Scale: 1:50 @ A2	
					Project No: website	Dwg No: 004	Rev:
						 Mark Sheehan 39 The Old Common Chal ford GL6 8HH mark@msbcltd.co.uk 07779 341875	